

**AERODROME  
CHART-ICAO**


DISTANCES IN METERS,  
ALTITUDES, ELEVATIONS  
AND HEIGHTS IN FEET

ARP  
253746.11N  
0513023.56E

**AD ELEV 6FT**

TWR	120.45
GMC	118.275

**Alkhor / AL KHOR  
OTBK**

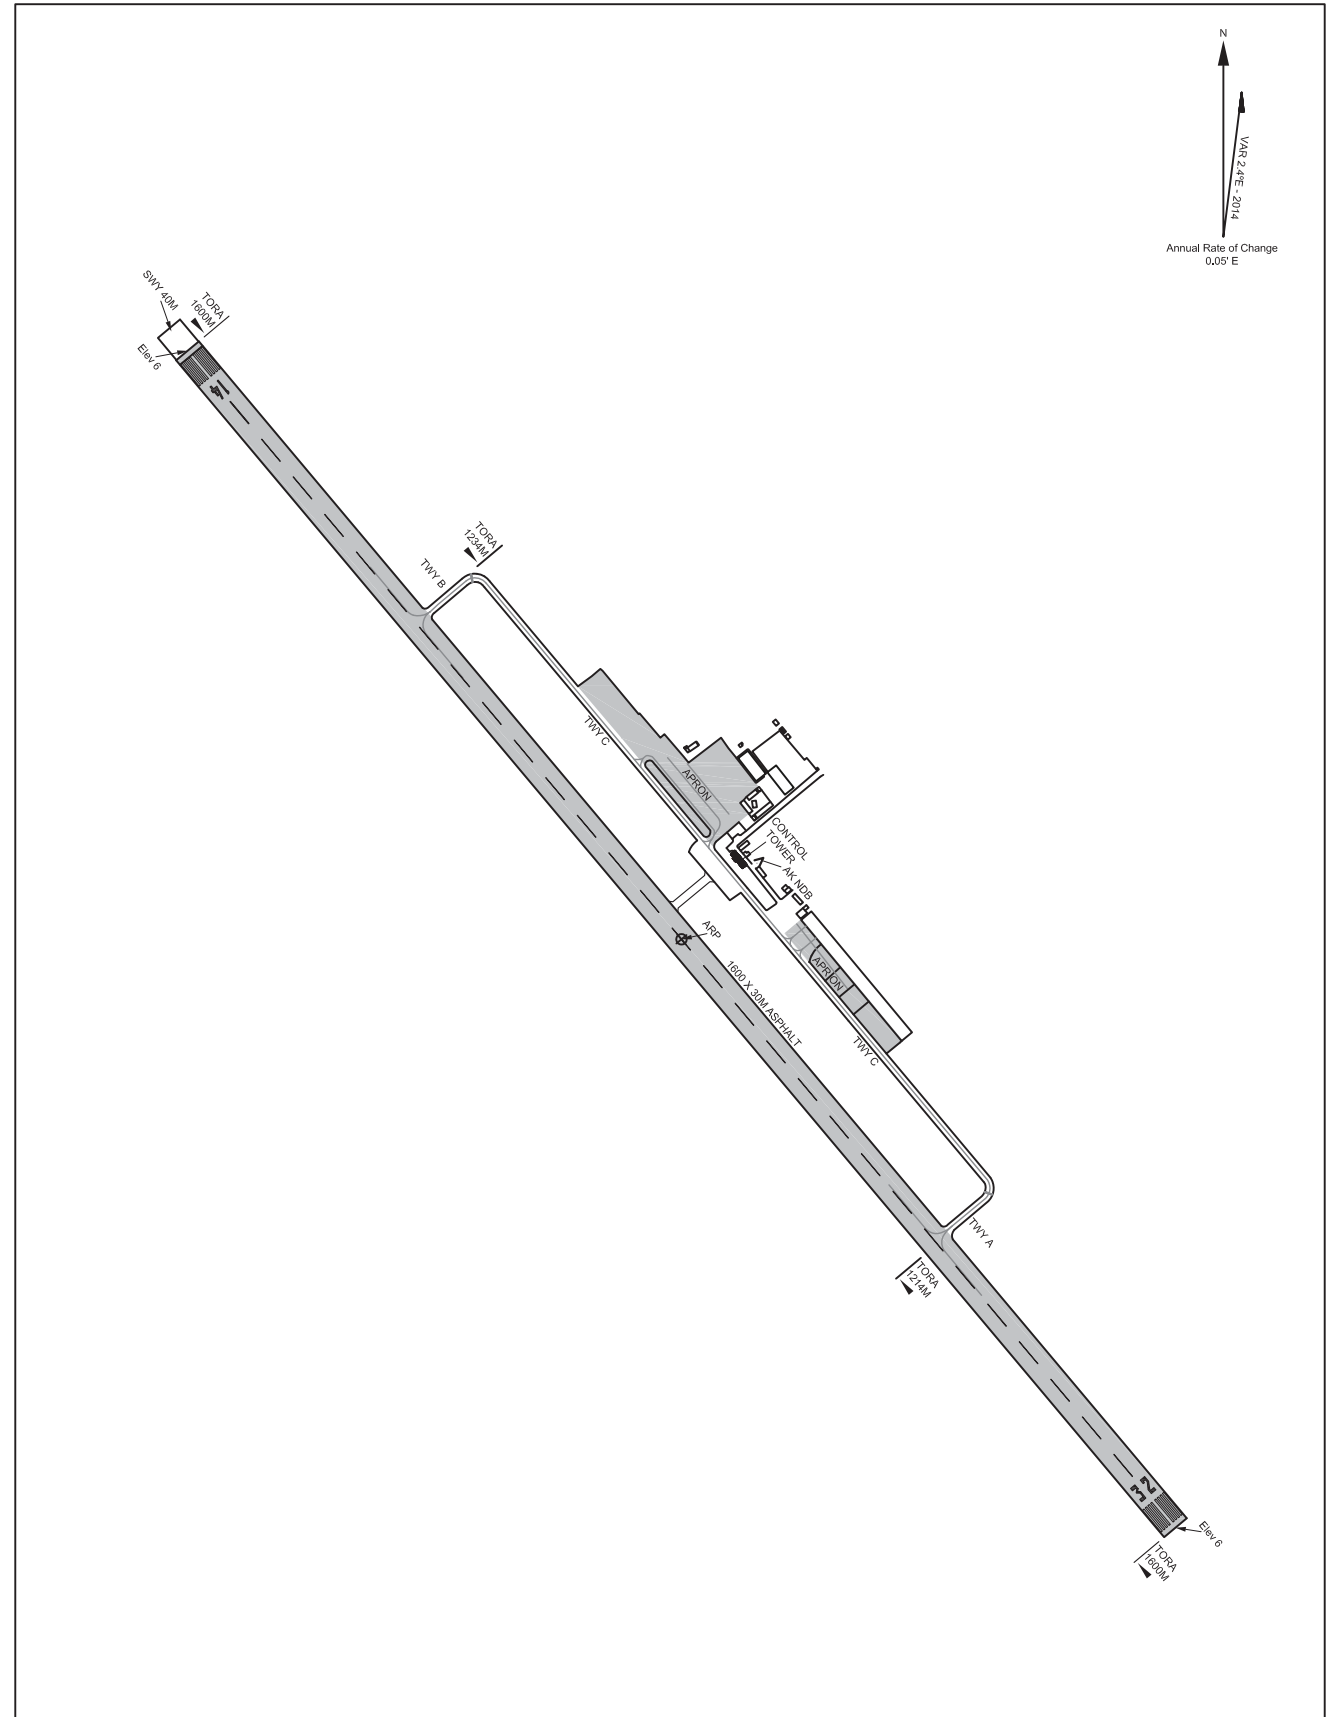

<p>Amendment: Updated AD Elev.</p> <p>SCALE: 1 : 200</p>	<p><b>RWY 14/32</b> WIDTH - 30M SURFACE - ASPHALT STRENGTH - PCN 45/F/B/X/U</p>	<p><b>TAXIWAYS A,B&amp;C</b> WIDTH - 7.5M SURFACE - ASPHALT STRENGTH - PCN 45/F/B/X/U</p>
	<p><b>APRONS</b> SURFACE - ASPHALT STRENGTH - PCN 45/F/B/X/U</p>	<p><b>STOPWAY RWY32</b> LENGHT - 40M SURFACE - CONCRETE</p>