

AERODROME
CHART - ICAO


DISTANCES IN METRES,
ALTITUDES, ELEVATIONS
AND HEIGHTS IN FEET.

ARP
251628N
0513630E

AD ELEV 13FT

DOHA APP EAST	124.775 / 120.600	HAMAD CLEARANCE DELIVERY	120.875
DOHA APP WEST	119.725 / 125.125	HAMAD GROUND EAST	120.225 / 121.675
DOHA DIRECTOR EAST	119.40 / 121.125	HAMAD GROUND WEST	118.575 / 121.675
DOHA DIRECTOR WEST	123.875 / 119.225	HAMAD GROUND CENTRAL	118.65 / 121.675
HAMAD TWR EAST	118.525 / 118.225	HAMAD GROUND PLANNER	119.075
HAMAD TWR WEST	118.025 / 118.225	HAMAD GROUND OVERFLOW	118.075
		HAMAD DEPARTURE INFORMATION	126.85

HAMAD Intl.
OTHH

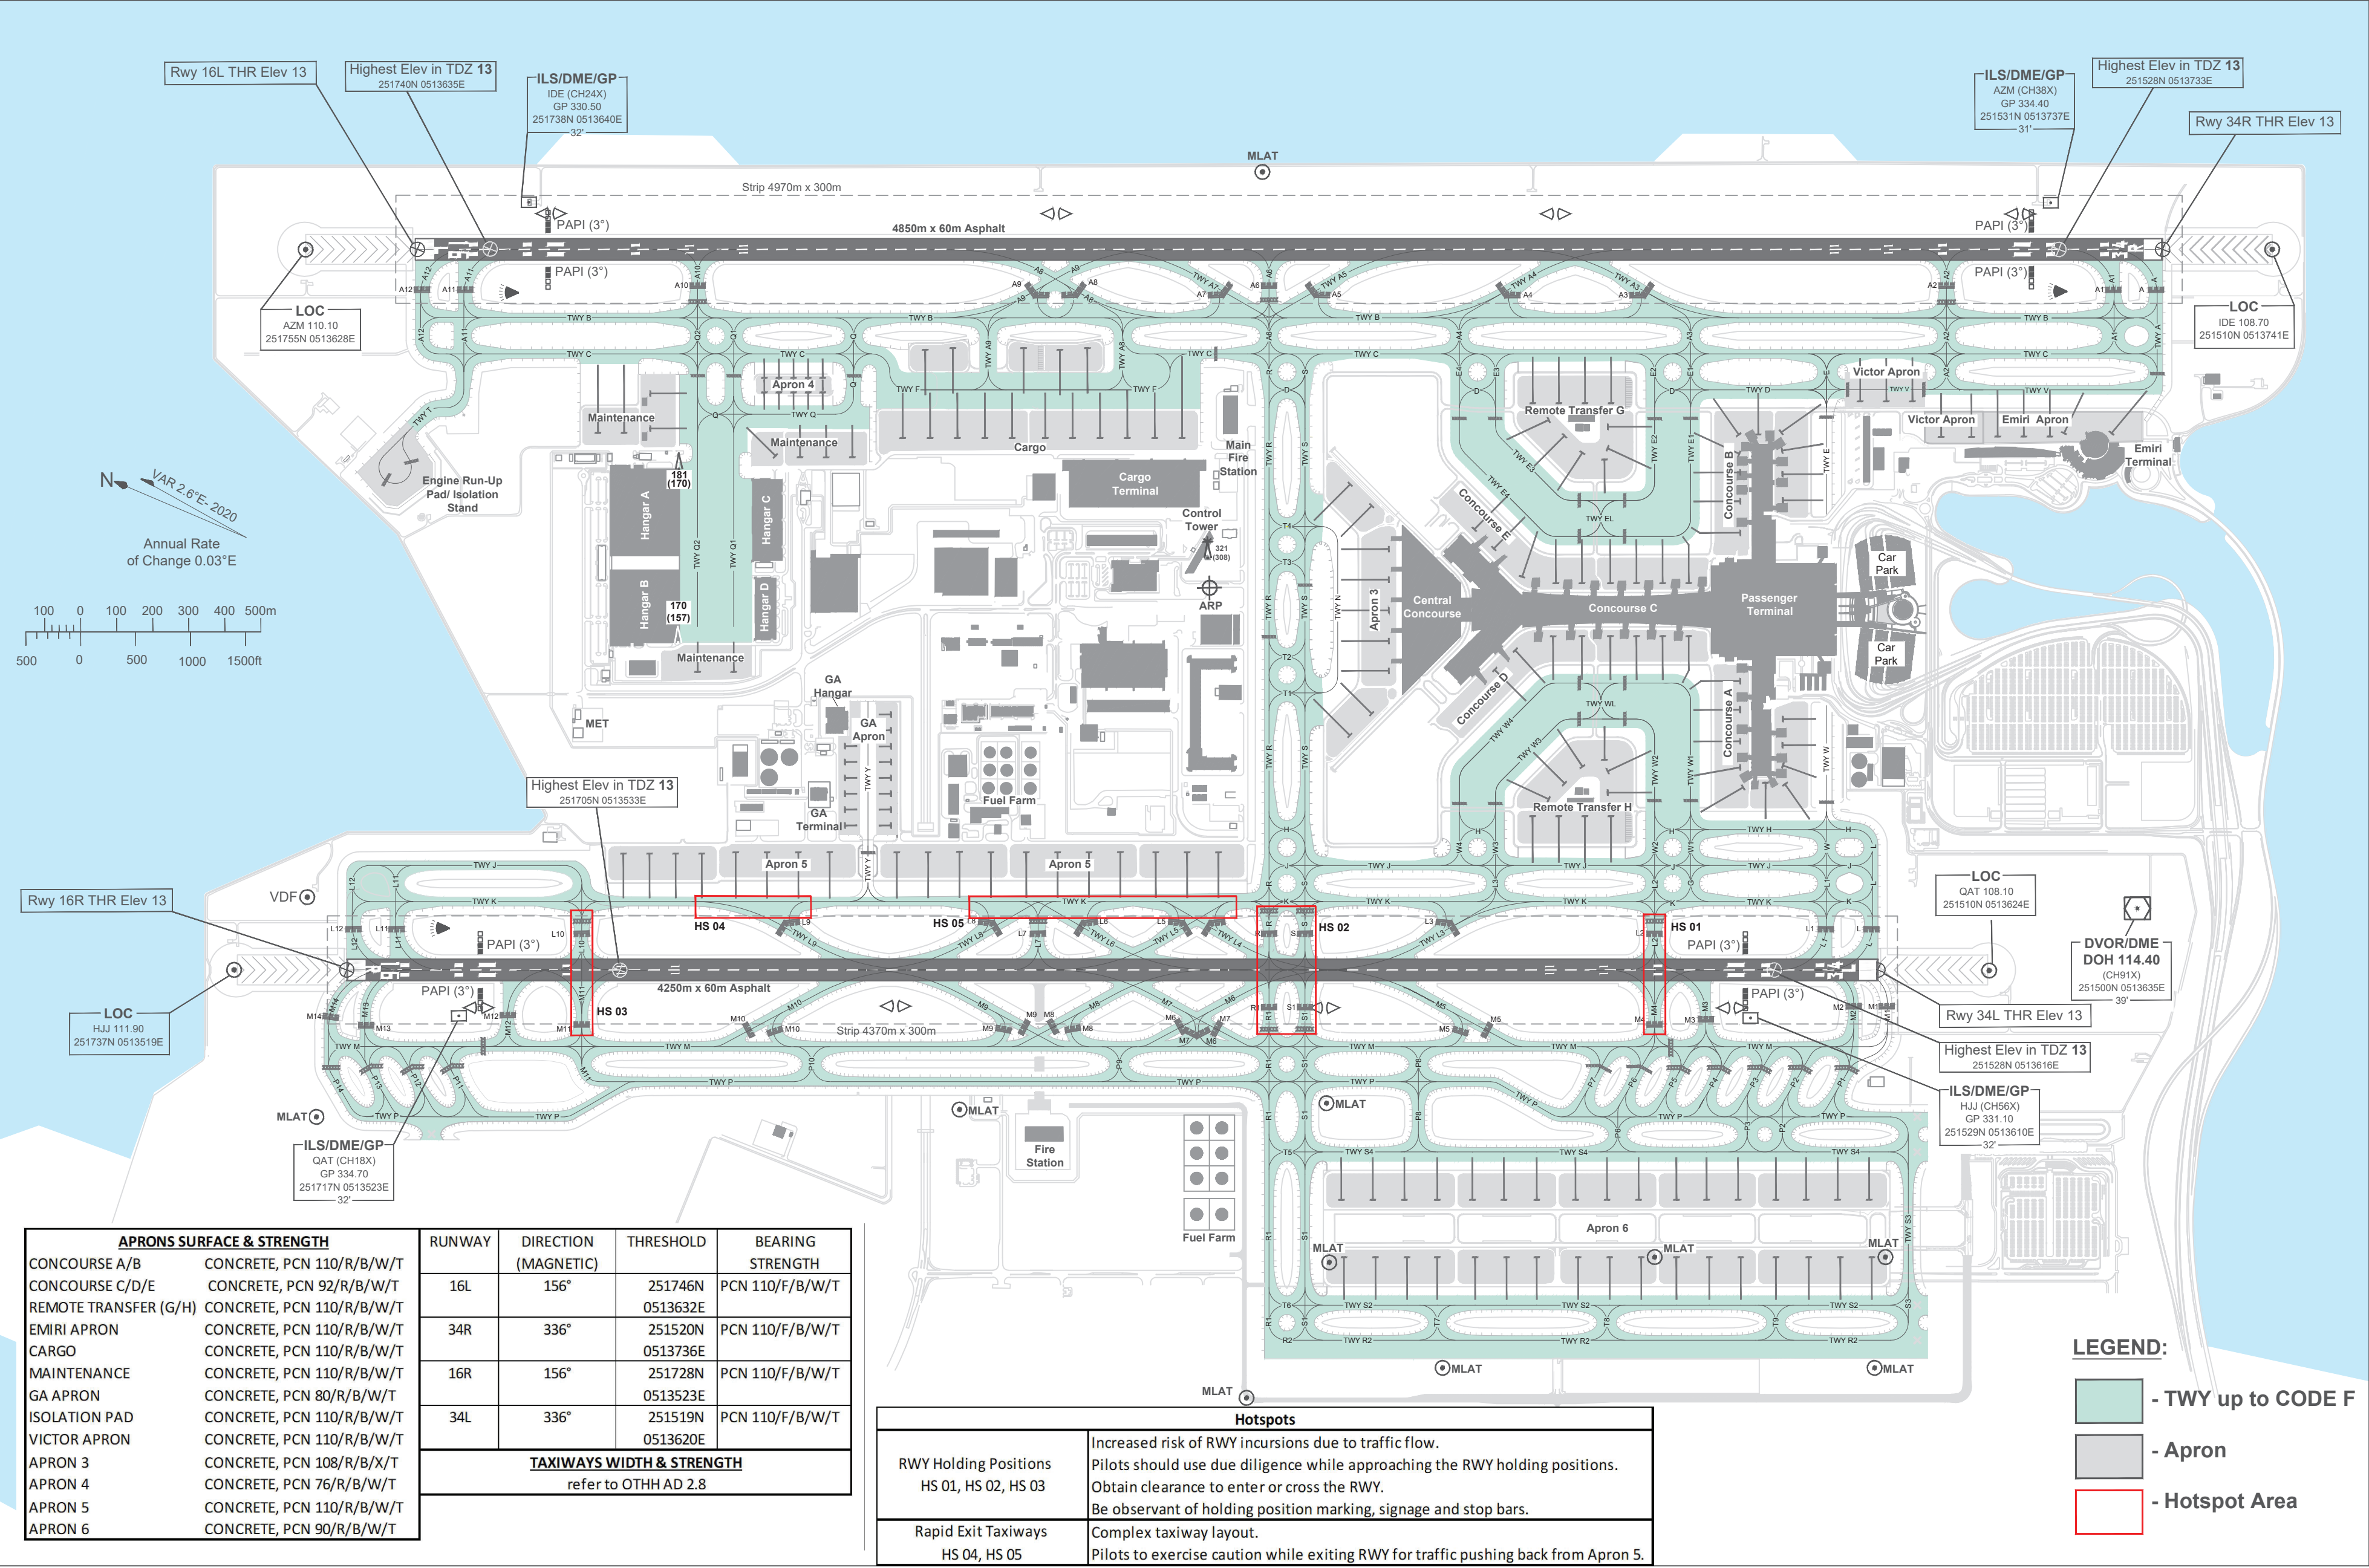

Changes: Delete TWY D between TWY E4 and TWY S, TWY H between TWY W4 and TWY S.


APRONS SURFACE & STRENGTH		RUNWAY	DIRECTION (MAGNETIC)	THRESHOLD	BEARING STRENGTH
CONCOURSE A/B	CONCRETE, PCN 110/R/B/W/T	16L	156°	251746N 0513632E	PCN 110/F/B/W/T
CONCOURSE C/D/E	CONCRETE, PCN 92/R/B/W/T	34R	336°	251520N 0513736E	PCN 110/F/B/W/T
REMOTE TRANSFER (G/H)	CONCRETE, PCN 110/R/B/W/T	16R	156°	251728N 0513523E	PCN 110/F/B/W/T
EMIRI APRON	CONCRETE, PCN 110/R/B/W/T	34L	336°	251519N 0513620E	PCN 110/F/B/W/T
CARGO	CONCRETE, PCN 110/R/B/W/T	TAXIWAYS WIDTH & STRENGTH refer to OTHH AD 2.8			
MAINTENANCE	CONCRETE, PCN 110/R/B/W/T				
GA APRON	CONCRETE, PCN 80/R/B/W/T				
ISOLATION PAD	CONCRETE, PCN 110/R/B/W/T				
VICTOR APRON	CONCRETE, PCN 110/R/B/W/T				
APRON 3	CONCRETE, PCN 108/R/B/X/T				
APRON 4	CONCRETE, PCN 76/R/B/W/T				
APRON 5	CONCRETE, PCN 110/R/B/W/T				
APRON 6	CONCRETE, PCN 90/R/B/W/T				

Hotspots	
RWY Holding Positions HS 01, HS 02, HS 03	Increased risk of RWY incursions due to traffic flow. Pilots should use due diligence while approaching the RWY holding positions. Obtain clearance to enter or cross the RWY. Be observant of holding position marking, signage and stop bars.
Rapid Exit Taxiways HS 04, HS 05	Complex taxiway layout. Pilots to exercise caution while exiting RWY for traffic pushing back from Apron 5.


LEGEND:

- TWY up to CODE F
- Apron
- Hotspot Area


MARKING AIDS RWY 16L/34R AND EXIT TWY / TWY CENTERLINE AND EDGE LIGHTING

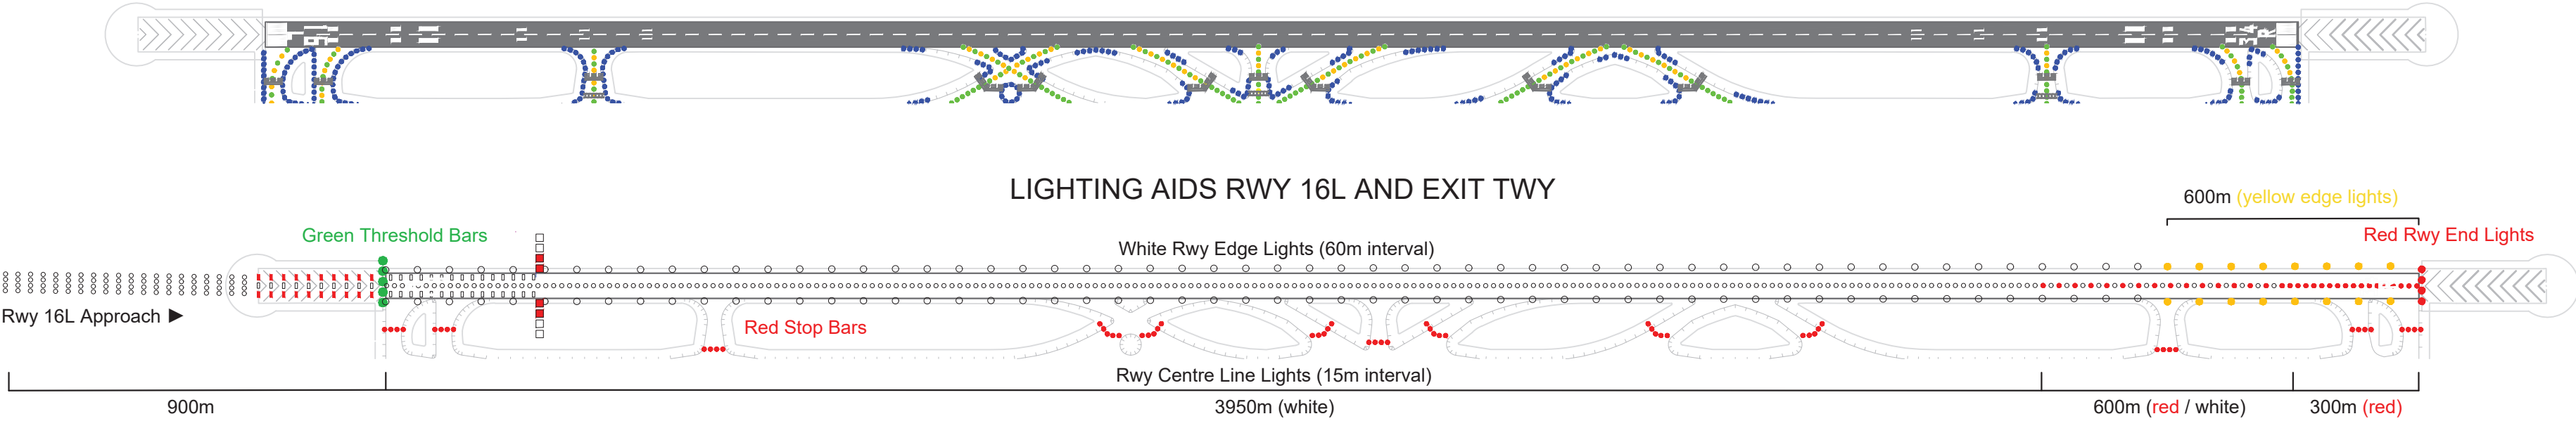


LIGHTING AIDS RWY 34R AND EXIT TWY

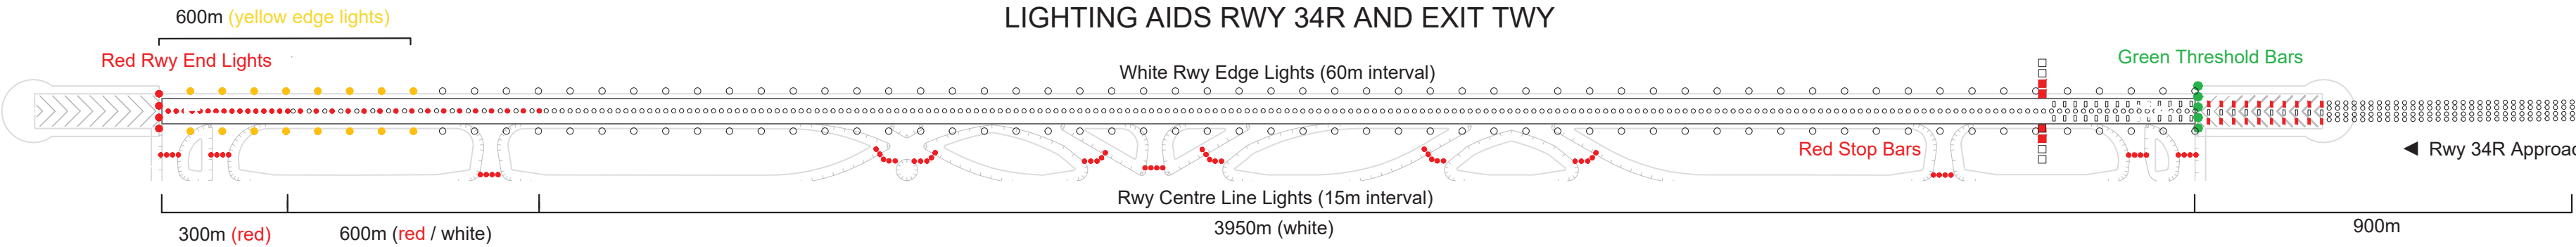

MARKING AIDS RWY 16R/34L AND EXIT TWY / TWY CENTERLINE AND EDGE LIGHTING

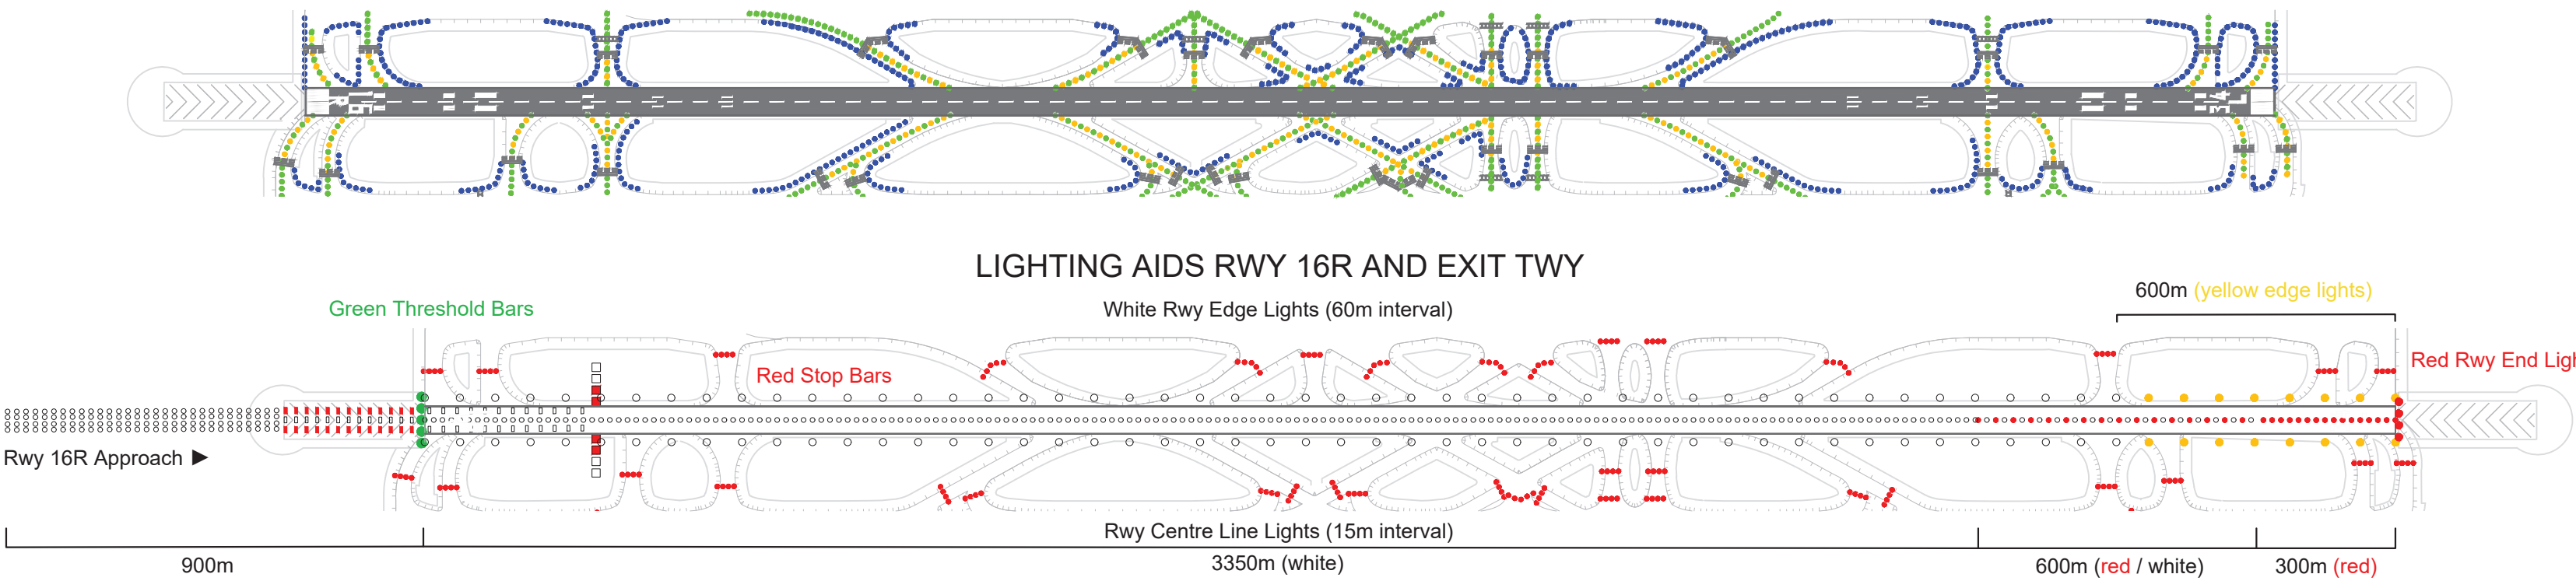

LIGHTING AIDS RWY 34L AND EXIT TWY

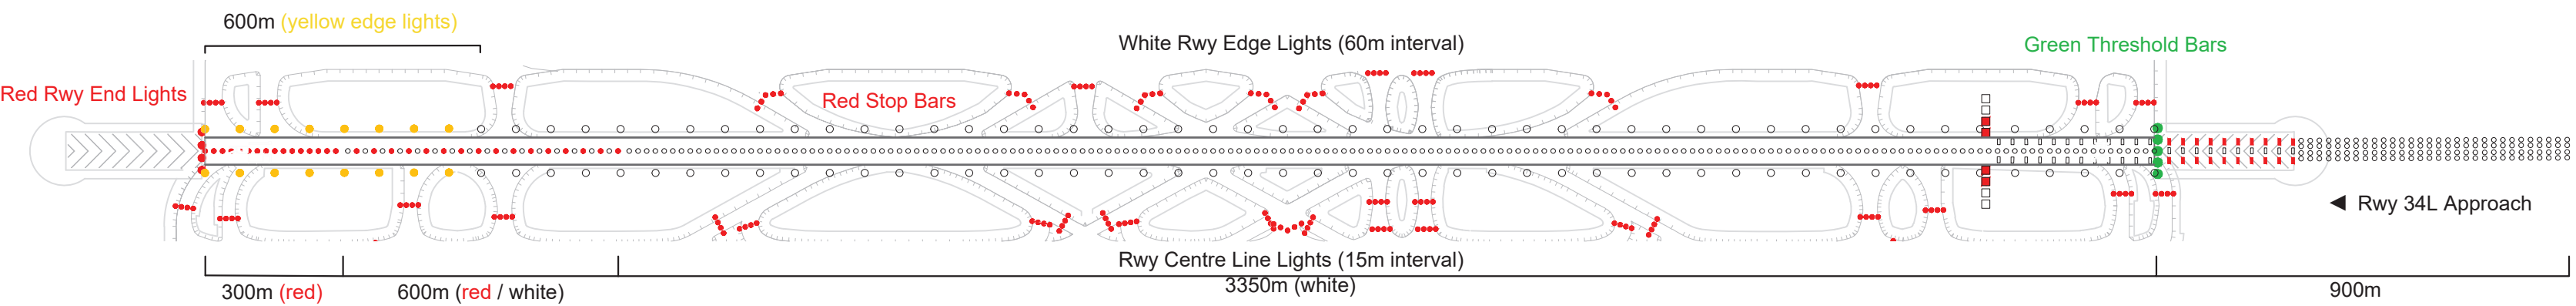

Changes: Chart re-issued