
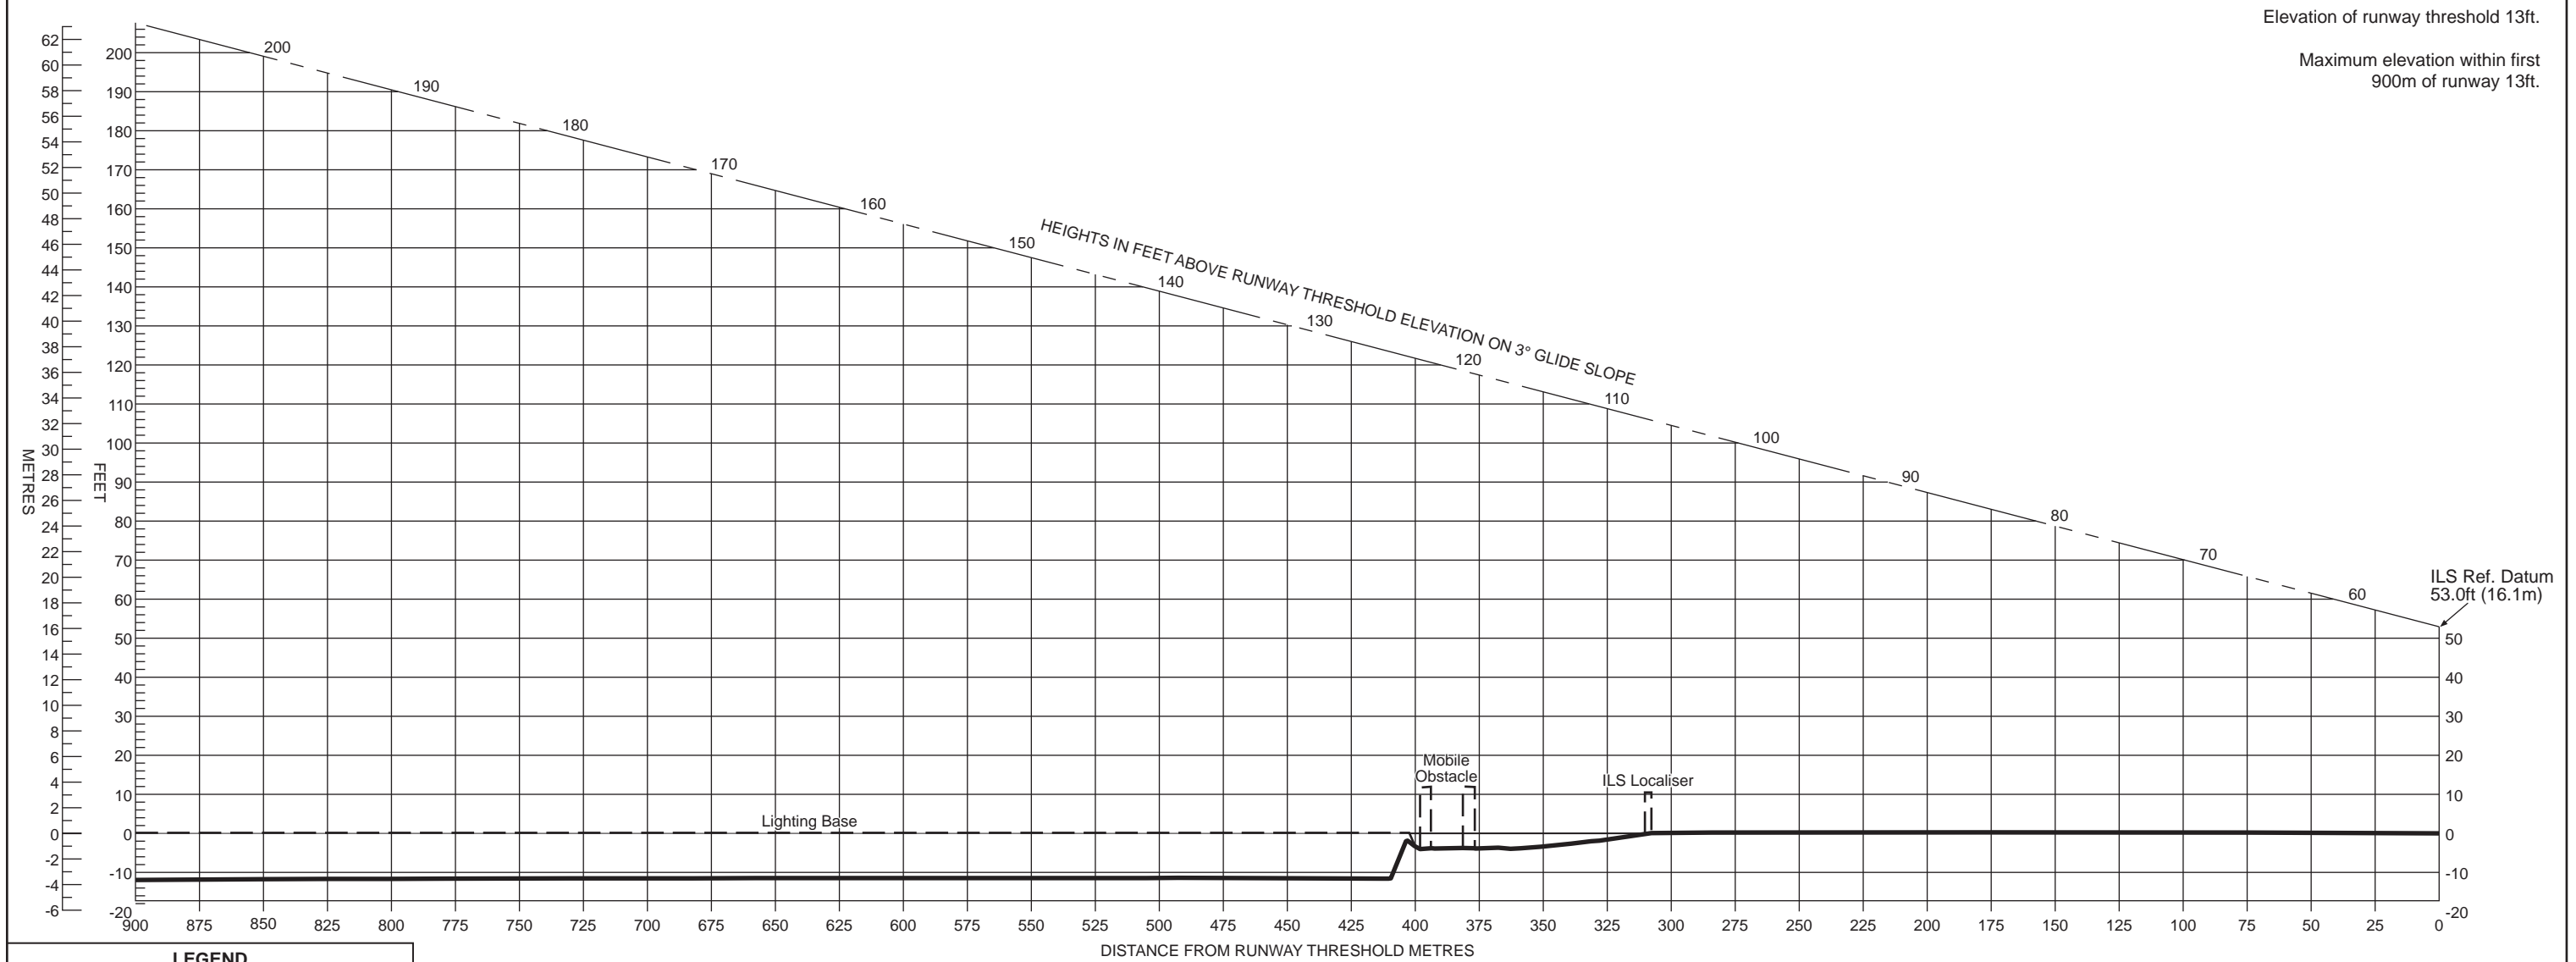


ELEVATIONS IN FEET
ALL OTHER DIMENSIONS IN METRES

PRECISION APPROACH TERRAIN CHART - ICAO

DOHA/Hamad Intl. (OTHH)
RUNWAY 16R

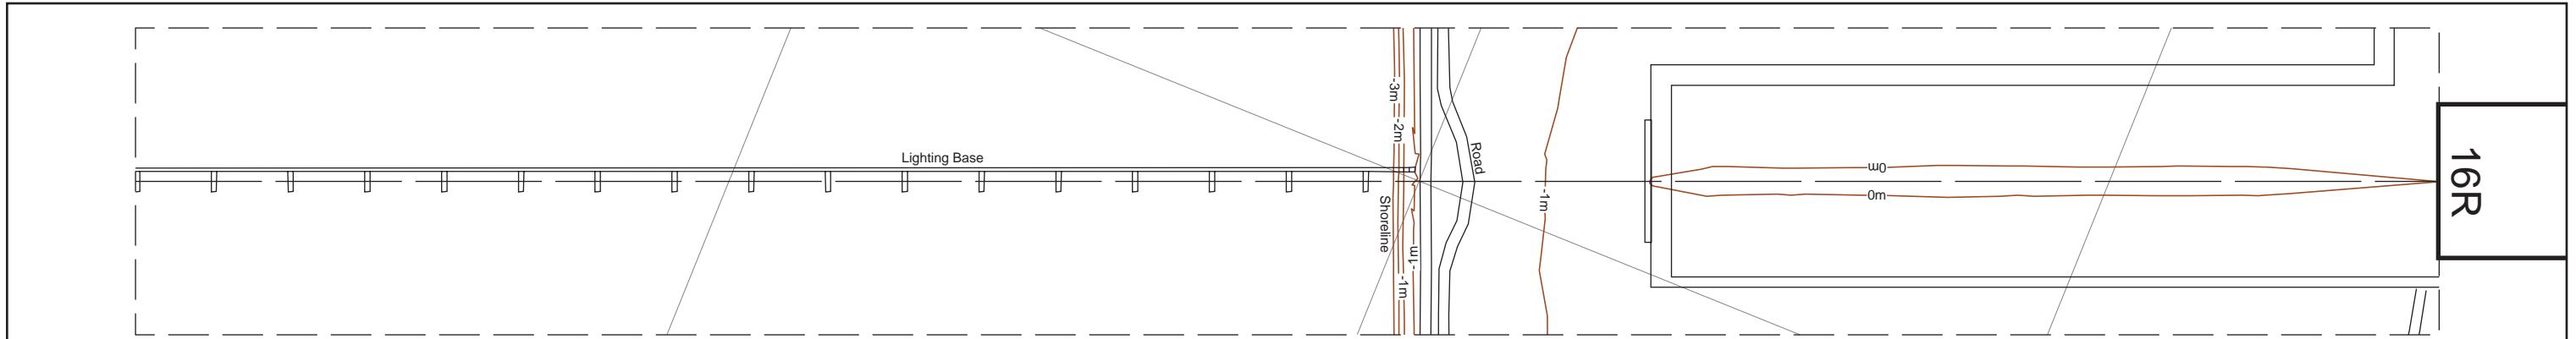

LEGEND	
BUILDING OR LARGE STRUCTURE	
CENTRELINE PROFILE	
DEVIATION OF ±10ft (3m) IN HEIGHT FROM CENTRELINE PROFILE	

HORIZONTAL SCALE 1:2500
VERTICAL SCALE 1:500
CONTOURS AND HEIGHTS ARE RELATED TO ELEVATION OF RUNWAY THRESHOLD

CHANGE: Rev. max elev. first 900m of rwy.
Aerodrome information current JAN 2013 V2
Based on survey dated AUG 2015