

AIRCRAFT PARKING/DOCKING
CHART - ICAO

DISTANCES IN METRES.
ALTITUDES, ELEVATIONS
AND HEIGHTS IN FEET.


ARP
251628.43N
0513630.16E

AD ELEV 13FT


DOHA APP	119.725 / 120.60	GMC	121.875
DIRECTOR	119.40 / 121.125	ATIS	126.850
TWR (EAST)	118.525 / 118.225		
TWR (WEST)	118.025 / 118.225		

HAMAD Intl.
OTHH

A1	251540.55N 0513641.08E	B1	251545.50N 0513654.74E	C1	251548.15N 0513648.22E	C11	251559.28N 0513643.31E	D8	To be surveyed	E2	To be surveyed	E8	To be surveyed	E17	To be surveyed
A3	251539.59N 0513638.43E	B2	251543.04N 0513659.30E	C2	To be surveyed	C12	251557.71N 0513638.27E	D9	To be surveyed	E3	To be surveyed	E9	251615.49N 0513649.89E	F1	251635.43N 0513642.87E
A4	251535.70N 0513639.16E	B3	251546.56N 0513657.64E	C3	251550.34N 0513647.25E	C13	251602.32N 0513642.64E	D10	To be surveyed	E4	To be surveyed	E10	To be surveyed	F2	251637.72N 0513641.86E
A5	251538.53N 0513635.53E	B4	251543.92N 0513701.71E	C4	To be surveyed	D1	To be surveyed	D11	To be surveyed	E5	251610.36N 0513646.36E	E11	251616.28N 0513651.88E	F3	251640.01N 0513640.85E
A6	251534.83N 0513636.75E	B5	251547.55N 0513700.29E	C5	251552.52N 0513646.29E	D2	To be surveyed	D12	To be surveyed	E5L	251609.35N 0513646.87E	E11L	251615.36N 0513651.88E	F4	251642.30N 0513639.84E
A7	251537.65N 0513633.14E	B6	251544.74N 0513703.87E	C6	To be surveyed	D3	To be surveyed	D13	To be surveyed	E5R	251610.64N 0513647.36E	E11R	251616.28N 0513652.65E	F5	251644.60N 0513638.83E
A8	251534.13N 0513634.90E	B7	251548.25N 0513701.97E	C7	251554.71N 0513645.33E	D4	To be surveyed	D15	To be surveyed	E6	To be surveyed	E12	To be surveyed	F6	251646.89N 0513637.82E
A9	251536.73N 0513631.40E	B8	251545.46N 0513705.50E	C8	To be surveyed	D5	To be surveyed	D17	To be surveyed	E7	251612.97N 0513647.67E	E13	To be surveyed	F7	251649.65N 0513636.60E
A10	251533.34N 0513633.25E	B9	251548.94N 0513703.71E	C9	251557.09N 0513644.28E	D6	To be surveyed	D19	To be surveyed	E7L	251612.32N 0513648.12E	E14	To be surveyed	F8	251651.95N 0513635.60E
A11	251534.92N 0513632.39E	B10	251547.34N 0513704.53E	C10	251555.30N 0513639.36E	D7	To be surveyed	E1	To be surveyed	E7R	251613.48N 0513648.97E	E15	To be surveyed	F9	251654.24N 0513634.58E

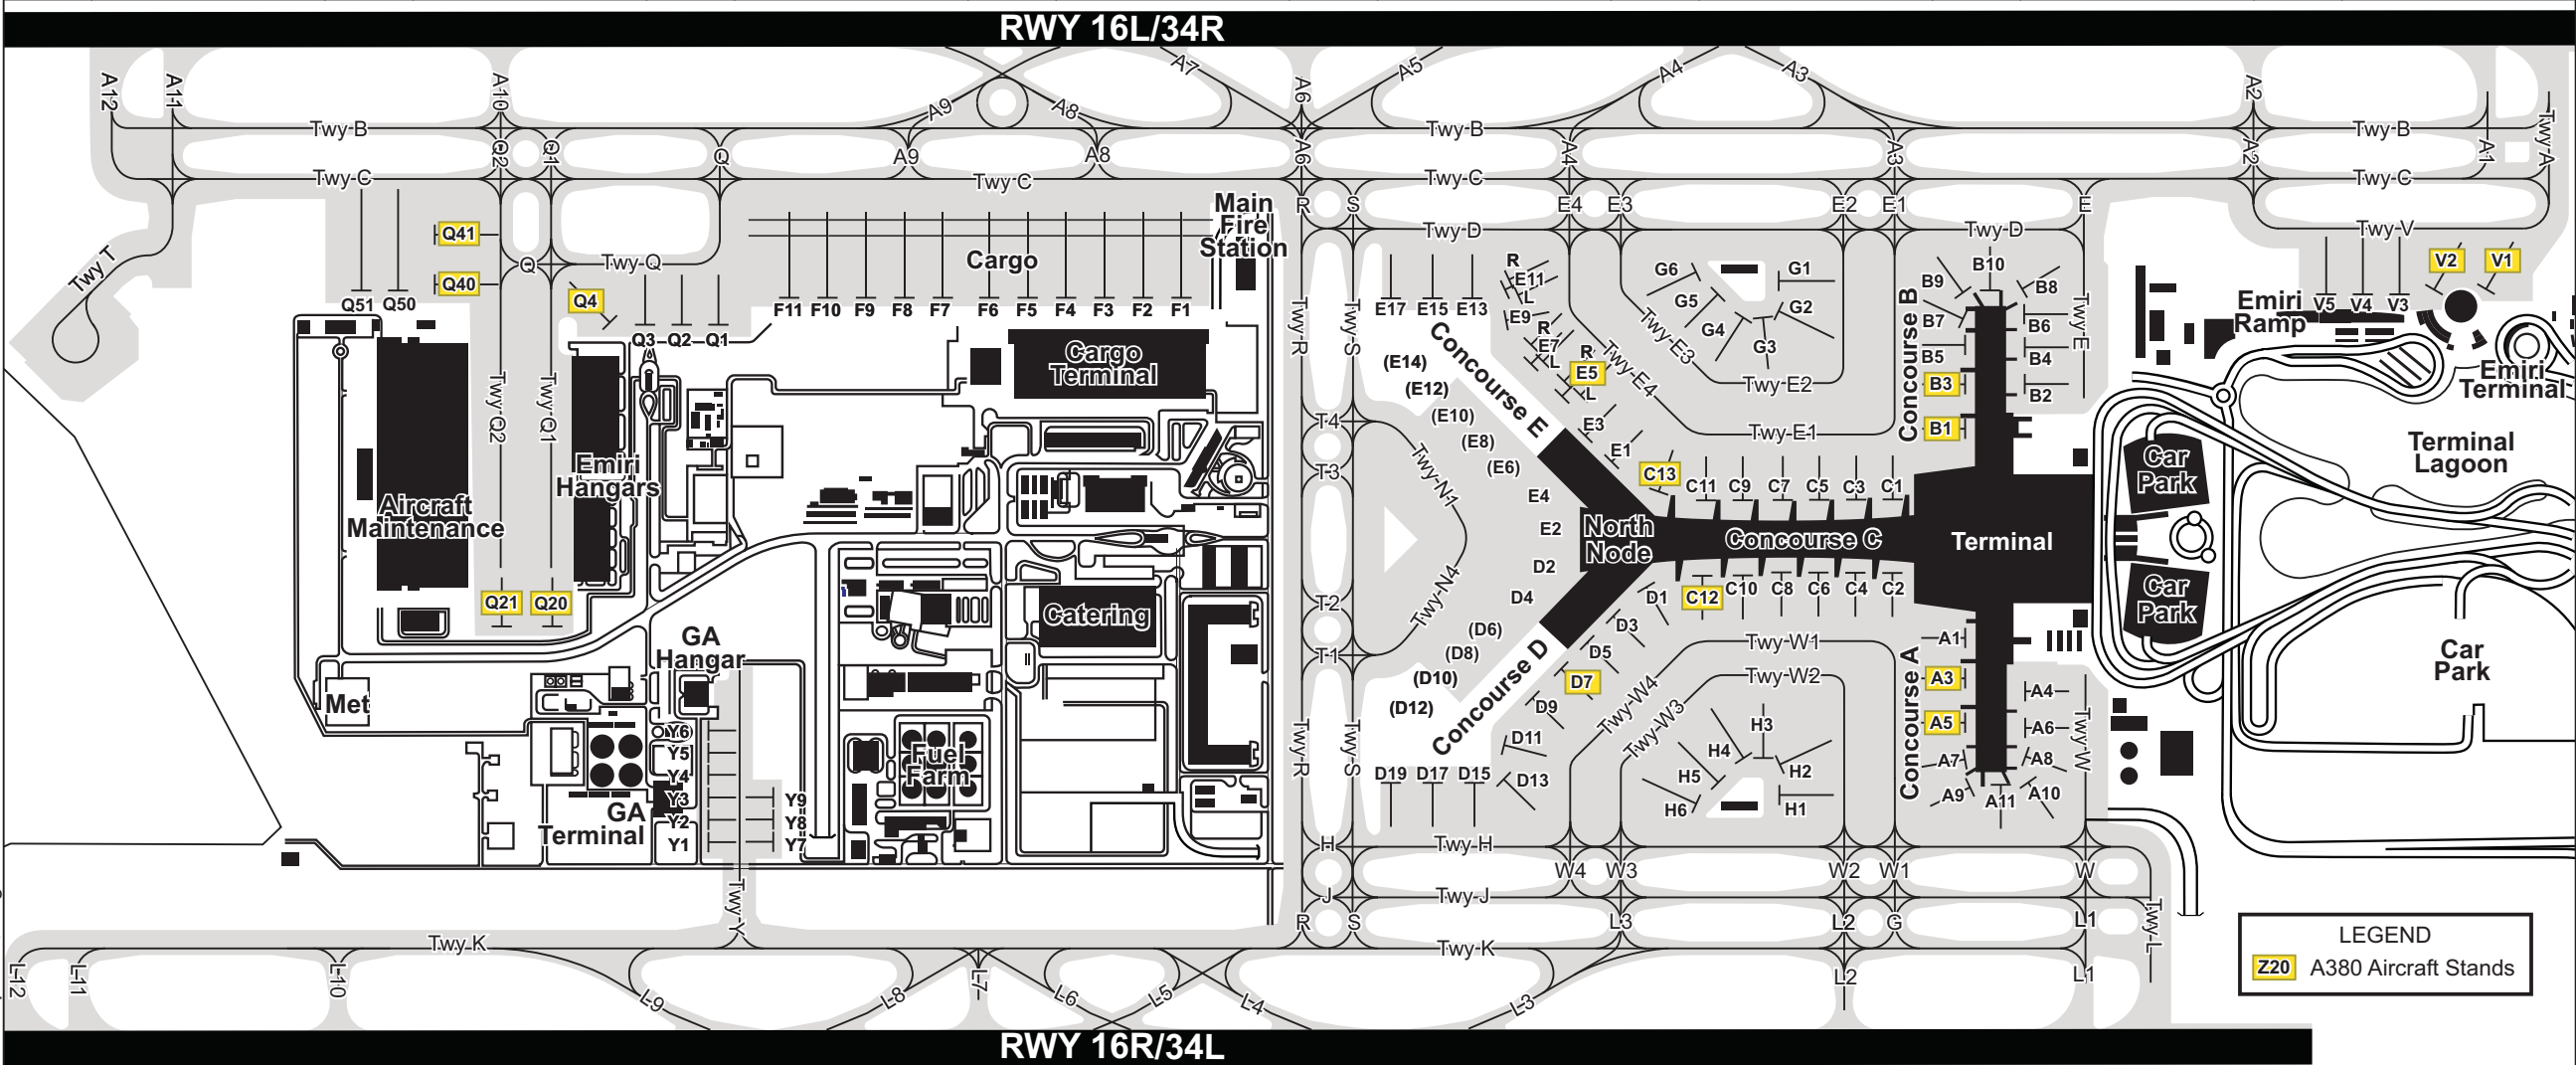

N
VAR 2.3°E - 2014
Annual Rate
of Change 0.05°E

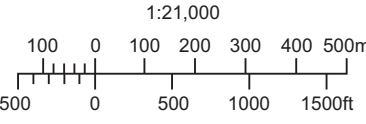

F10	251656.53N 0513633.57E	H3	251549.73N 0513627.91E	Q40	251708.88N 0513626.22E	Y2	251651.20N 0513556.22E
F11	251658.82N 0513632.56E	H4	251550.89N 0513627.38E	Q41	251721.45N 0513627.36E	Y3	251651.73N 0513557.68E
G1	251600.17N 0513659.62E	H5	251551.82N 0513625.17E	Q50	251722.33N 0513622.76E	Y4	251652.27N 0513559.13E
G2	251559.46N 0513657.63E	H6	251552.61N 0513623.13E	Q51	251724.52N 0513621.80E	Y5	251652.80N 0513600.60E
G3	251600.24N 0513656.78E	Q1	251702.40N 0513628.93E	V1	251517.78N 0513717.60E	Y6	251653.33N 0513602.06E
G4	251601.42N 0513656.29E	Q2	251704.59N 0513627.97E	V2	251520.88N 0513716.23E	Y7	251646.80N 0513556.46E
G5	251603.48N 0513657.18E	Q3	251706.77N 0513627.00E	V3	251522.82N 0513715.02E	Y8	251647.33N 0513557.92E
G6	251605.33N 0513658.05E	Q4	251708.88N 0513626.22E	V4	251525.01N 0513714.05E	Y9	251647.86N 0513559.38E
H1	251547.90N 0513625.92E	Q20	251705.13N 0513604.79E	V5	251527.19N 0513713.09E		
H2	251548.63N 0513627.90E	Q21	251708.14N 0513603.46E	Y1	251650.67N 0513554.76E		